


# FOURTH FLOOR

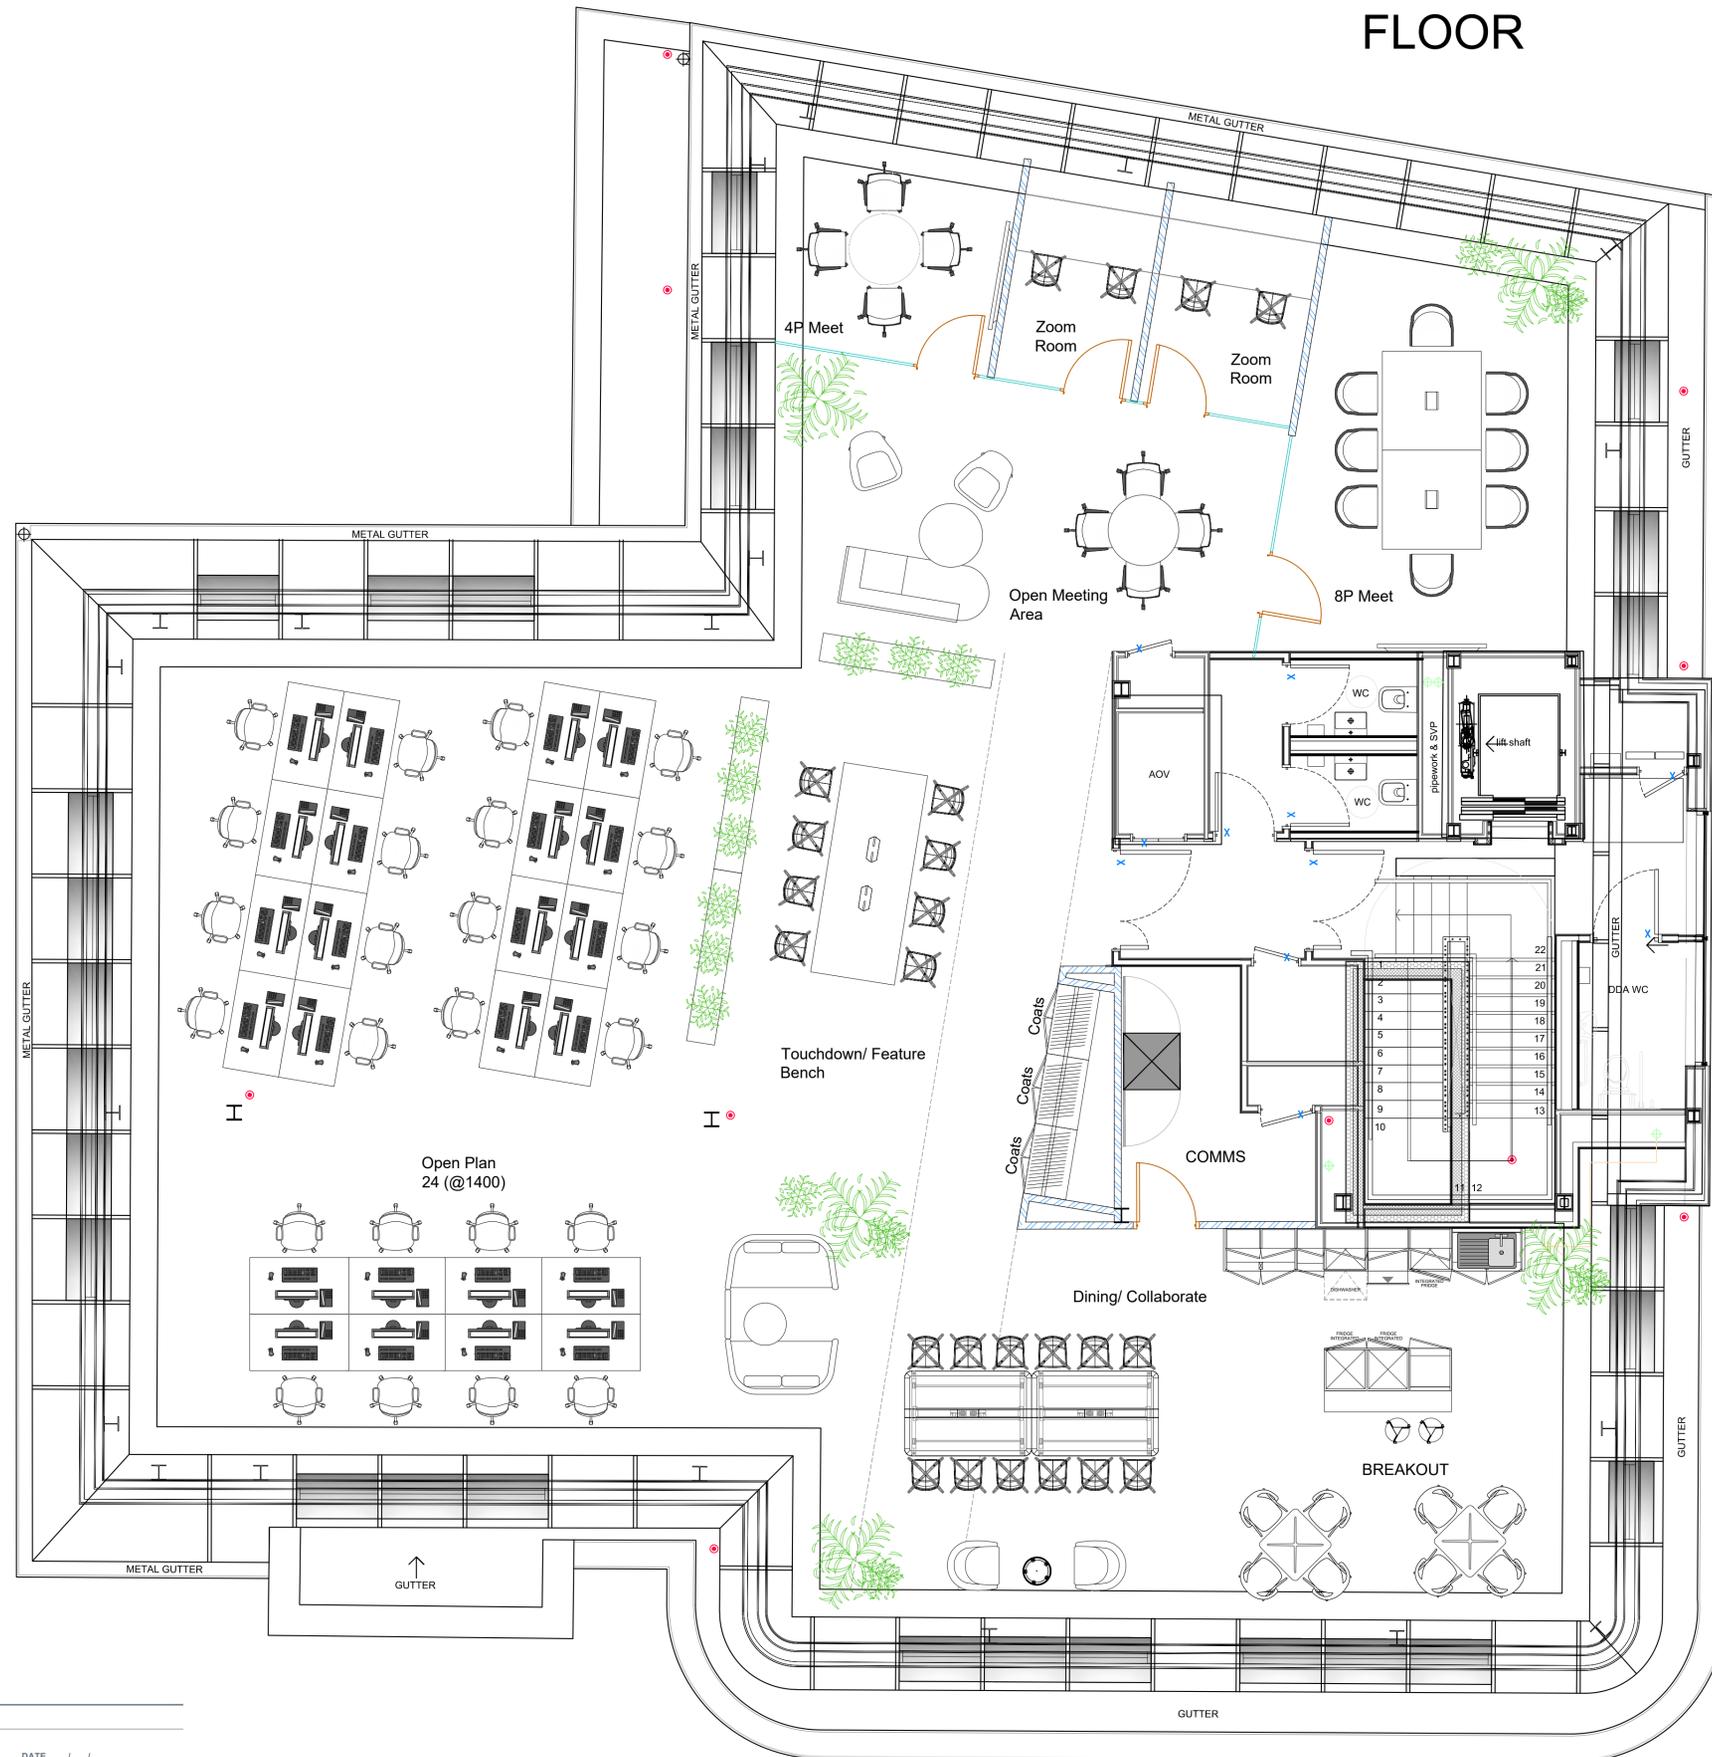

A	UPDATES TO LAYOUT	DS	30/04/2021
REV	DESCRIPTION	DRWN	DATE

DRAWING STAGE  
**PRELIMINARY**

CLIENT  
**CBRE**

SITE ADDRESS  
**35 - 43 GREYFRIARS ROAD, READING, RG1 1NP**

CLIENT CONTACT	ACCOUNT MANAGER
PROJECT DESIGNER	TECHNICAL DESIGNER

DRAWING TITLE  
**FOURTH FLOOR  
GENERAL ARRANGEMENT**

PROJECT NO.	SCALE	STATUS	REVISION
XXXX	1:50@A1	XX	A

DRAWING NO.  
**XXXX - 00 - 04 - GA - A**

Units A-J Station View  
Guildford  
GU1 4AR  
+44 (0)1483 924 776  
oktra.co.uk

**oktra south**

AUTHORISATION  
PRINT NAME  
SIGNED  
DATE / /

© COPYRIGHT OKTRA LTD

THIS DRAWING REMAINS THE COPYRIGHT OF OKTRA LTD, TO BE USED SOLELY FOR THE PROJECT AND INFORMATION AS TITLED. THIS DRAWING MUST NOT BE COPIED WITHOUT PRIOR WRITTEN CONSENT. CONTRACTORS ARE RESPONSIBLE FOR ENSURING ALL WORKS COMPLY WITH ALL RELEVANT STATUTORY REQUIREMENTS AND BRITISH STANDARDS.

DO NOT SCALE FROM DRAWING. CONTRACTORS MUST CHECK ALL DIMENSIONS, LEVELS AND SERVICES PRIOR TO COMMENCEMENT OF ANY WORKS. OKTRA LTD MUST BE NOTIFIED OF ANY DISCREPANCIES.

V:\PROJECTS\JUNE 2020 TO MAY 2021 PROJECT FILES\BRICKWORKS 4TH FLOOR CAT A+ (CBRE GI) 120511 - DESIGN00 - CAD FILES