# THEBRICK BRICK WORKS



The Brick Works offers urban warehouse workspace designed to inspire creative businesses in Reading. The 4th floor provides 3,750 sq ft of fully fitted space, with a further 4,233 sq ft coming soon — giving occupiers the potential to secure up to 7,983 sq ft in total.



TWO MINUTE WALK
TO READING STATION





**FREE WIFI** 














THE BRICK WORKS

THE BRICKS AND MORTAR

## THE BRICKS AND MORTAR

Say hello to the newly curated urban workspace for Reading – a space for your people to thrive and engage.

Located in one of the top five locations for economic expansion and business, Reading is also joint number one for 'most productive' and 'most entrepreneurial' cities\*.

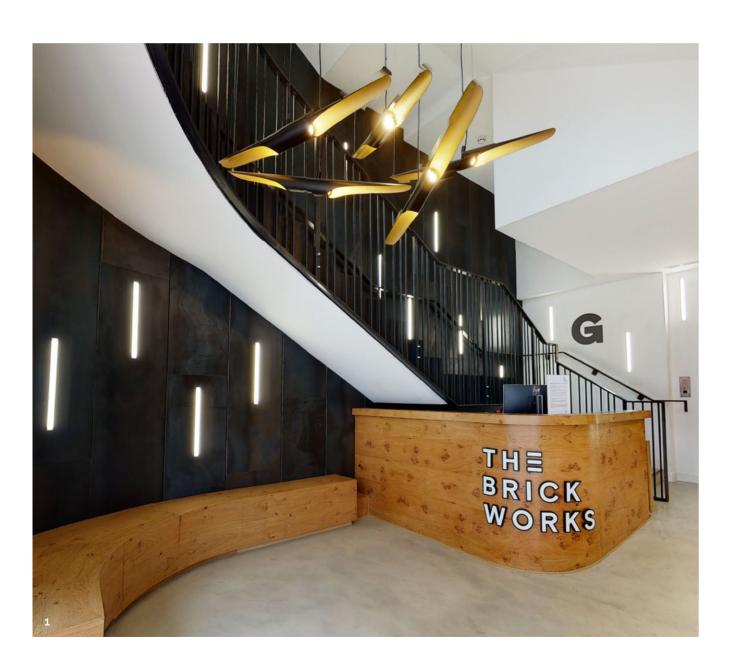

#### nages

- 1. Feature reception
- 2. Exterior onto Greyfriars Road




#### SUMMARY SPECIFICATION

- \_ 3,750 7,983 sq ft available as a whole or floor-by-floor
- Feature double height concierge reception with free WiFi.
- \_ Communal roof terrace.
- \_ 6 car parking spaces and electric charging station.
- On-site bicycle storage and shower facilities.
- Exposed brickwork, soffits and services.
- \_ Comfort cooling and heating throughout.


- \_ Targeting EPC B.
- \_ Excellent natural light.
- \_ Flexible and efficient floor plates.
- \_ Raised access flooring.
- Black powder coated suspended LED lighting.
- \_ Self-contained WC facilities.
- \_ 8 person passenger lift.
- \_ Ceiling soffit height 3.2m.
- \_ Ready-to-go fibre connectivity.


<sup>\*</sup> UK Vitality Index 2016 (Lambert Smith Hampton)

THE BRICK WORKS WELCOME

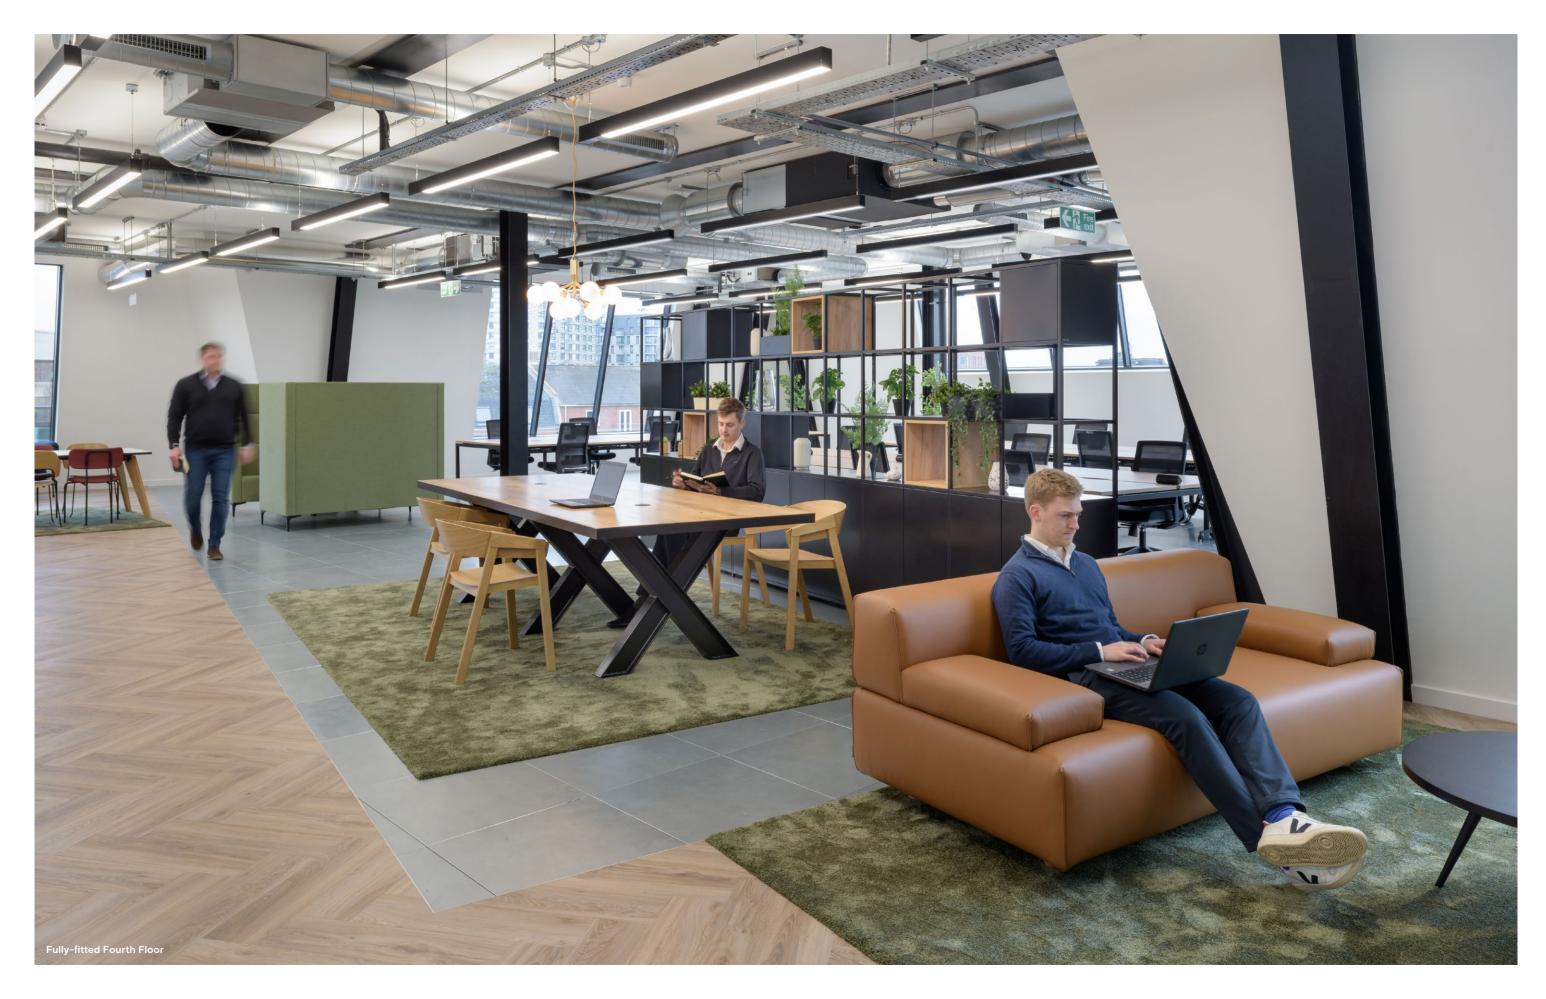

THE BRICK WORKS WELCOME

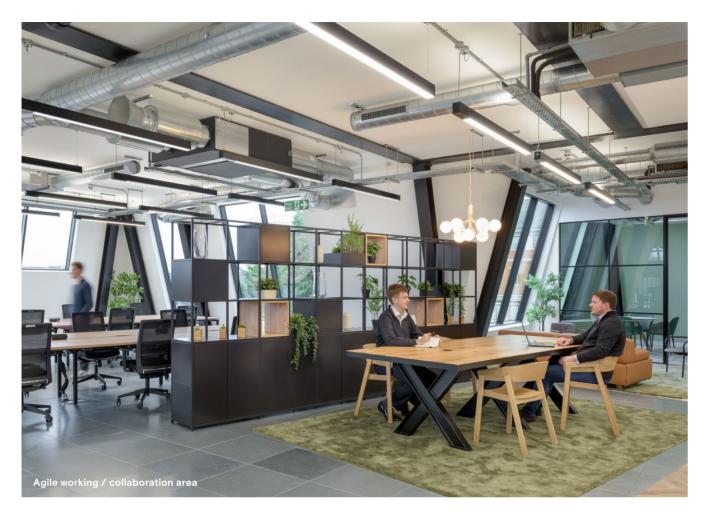

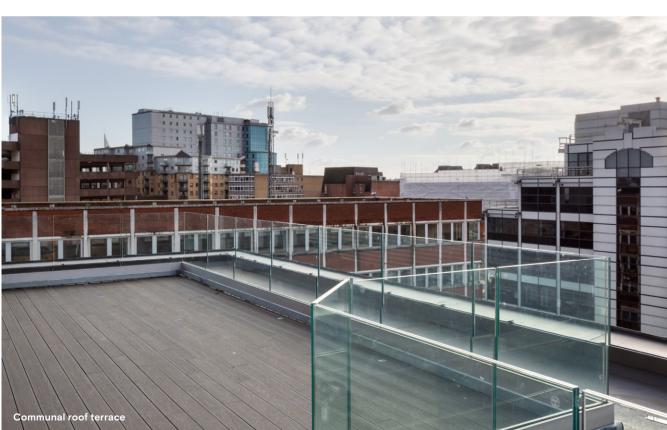







THE BRICK WORKS SPACES THAT WORK

## FOURTH FLOOR 3,750 SQ FT / 348.4 SQ M



Plans and areas for indicative purposes only. Not to scale. Subject to IPMS3 measurement.

#### **CURRENT LAYOUT**





\$-505-5 \$-505-5












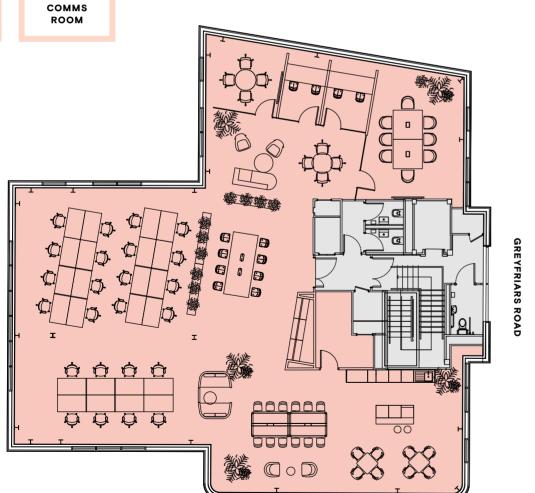

08

#### **ALTERNATIVE LAYOUT**
















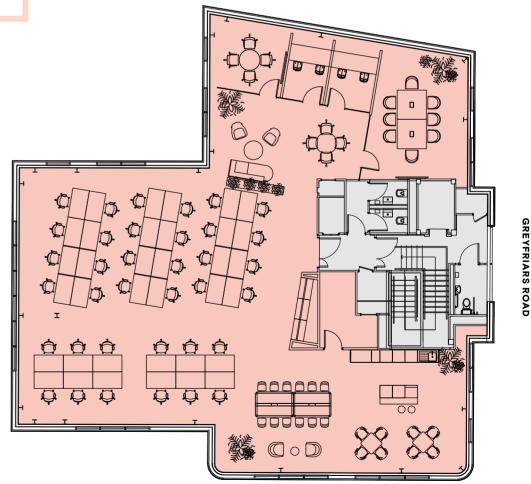

### YOUR NEW PLAYGROUND

Reading has again appeared at the top the list for one of the best places to live and work in the UK - based on ten key indicators including; wellbeing, employment, health, income and skills\*.







**PWC GROWTH REPORT** FOR CITIES IN THE UK\*

MOST PROSPEROUS CITY IN THE UK\*\*

ATH

HIGHEST START-UP **RATE IN THE UK\*\*\*** 

13

OF THE WORLD'S **TOP 30 BRANDS ARE HERE** 

10

LOCAL OCCUPIERS

**BARCLAYS** 







Deloitte.

VISA



....... CISCO

**Microsoft** 

BULLITT



MINS **PADDINGTON** 

MINS LIVERPOOL STREET

**BOND STREET** 

MINS CANARY WHARF

MINS

M4

=== Elizabeth Line

-- Rail-Air Bus

National Rail Network •••• Proposed Heathrow Link

\_ A new £500m rail link from Reading to Heathrow Airport will mean passengers will no longer have to travel via London Paddington to reach the airport by train. \_ The Elizabeth Line is soon to open fully providing reduced travel time across the network into Central London.

\_ The travel times below combine National Rail (Reading station is just a two minute walk from The Brickworks) to London Paddington and Elizabeth Line

connections to destinations:





Cyclists have access to a 37 mile network across Reading. Whilst the Readybike hire scheme now has 29 docking stations in the town's urban centre.





#### BY ROAD

3.5 miles
5 miles
5.5 miles
12 miles
16 miles
17 miles
19 miles
23 miles
24 miles
26 miles
27 miles
44 miles
47 miles
56 miles
103 miles

<sup>\*</sup> PWC Good Growth Cities Index 2017. \*\*Barclays UK Prosperity Map. \*\*\*livingreading.co.uk

# A BOLDER, BRIGHTER PLACE TO PLAY

With a population average age of 33 – Reading offers a vibrant social and retail experience, all of which is within easy reach of The Brick Works.














- The Oracle shopping centre offers 750,000 sq ft of high street favourites, riverside dining and a 10 screen Vue cinema.
- \_ Reading has a diverse cultural scene, with The Hexagon, The Concert Hall and many other music arts and venues.
- \_ The town offers a good mix of international and boutique hotels.
- \_ There is a wide range of sport and gym facilities in the town.



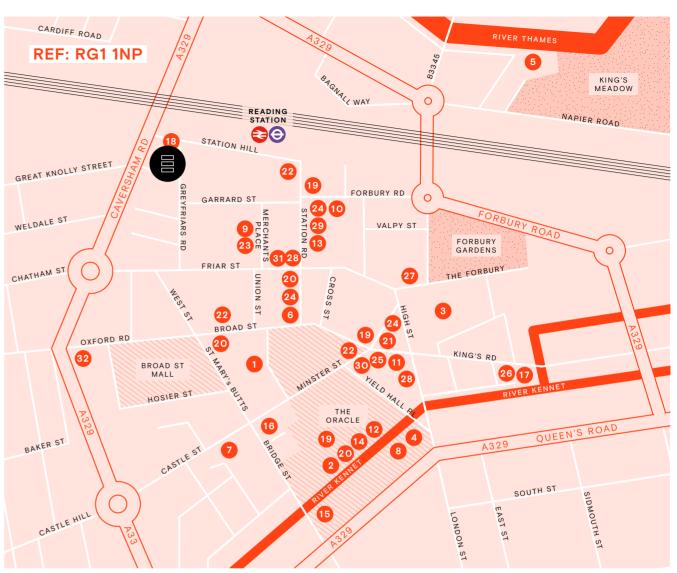





#### BARS/RESTAURANTS/LEISURE

01	Bill's
02	Café Rouge
03	Carluccio's
04	Côte Brasserie
05	Thames Lido
06	Itsu
07	BrewDog
08	Miller & Carter
09	Milk
10	The Oakford Social
11	Pho
12	Pizza Express
13	Revolution
14	Slug & Lettuce

13


20	Caffè Nero
21	Picnic
22	Pret A Manger
23	Shed
24	Starbucks
25	Workhouse Coffee


26 Lincoln Coffee House

CAFÉS

19 Costa

-	НО	HOTELS		
-	27	The Forbury		
-	28	Ibis		
_	29	Malmaison		
_	30	Mercure George		
_	31	Novotel		
_	32	Pentahotel		

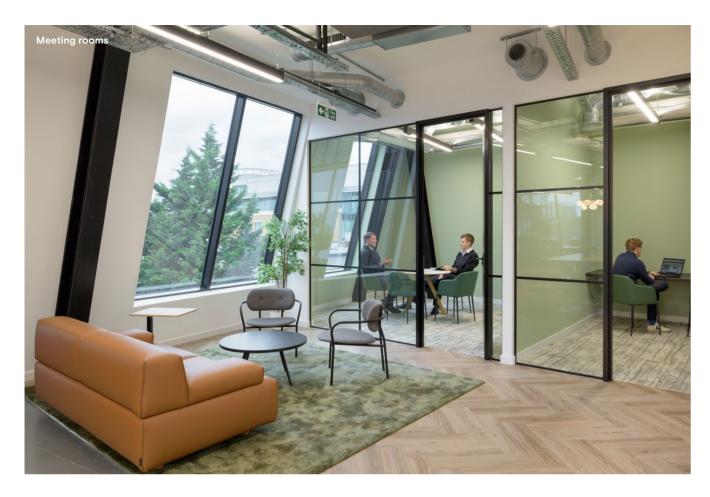

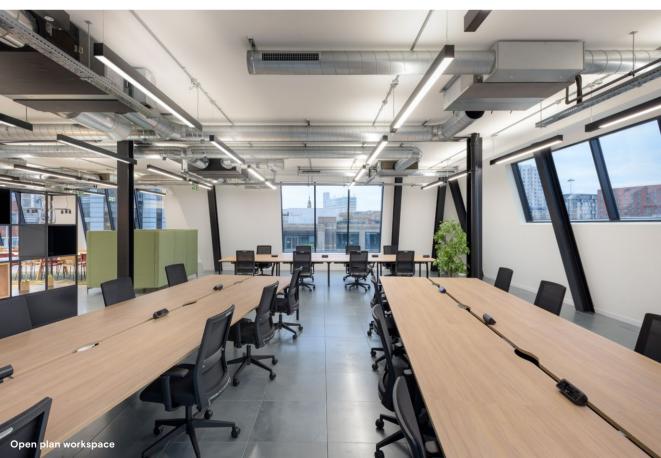

# THE NUTS AND BOLTS

Meticulous design and a unique high level specification create a productive and inspiring work environment for businesses to thrive.

#### OVERVIEW

- Full CAT A building.
- Newly configured reception.
- Floor to ceiling glazing on main elevations, providing excellent natural light.
- Exposed media style ceilings incorporating LG7 compatible lighting and a new heating and cooling system.
- Spacious communal roof terrace.
- Occupancy density 1:8m.

#### WCs AND SHOWERS

- Toilet accommodation and disabled facilities to be provided on a floor-by-floor basis, to include unisex WC compartments.
- New male and female changing rooms with two showers and 12 lockers located at ground floor.

#### PARKING SPACES AND ACCESS

- 6 on-site car parking spaces.
- Secure cycle storage.

#### LIFTS

- 8-person passenger lift serving ground and four upper floors.

#### MECHANICAL SERVICES

- Efficient heating and cooling for open plan office using new VRF system, comprising internal fan coil units and external ASHP.
- Supply and extract ventilation system for open plan office using new MVHR units.
- Separate centralised toilet extract ventilation system.
- Hot and cold water to all outlets.
- Dry rising main and landing valves at all floors.
- Control systems for efficient use of mechanical systems.
- CIBSE compliant internal design conditions: 21°C winter / 23°C ± 2°C, 35 NR for open plan office.

#### **ELECTRICAL SERVICES**

 CIBSE LG7 compliant lighting levels (over 300lux), with pendant linear lighting system for open plan office.

#### ELECTRICAL SERVICES (CONT'D)

- Combined PIR and daylight sensors within open plan office areas for primary lighting control.
- Dedicated external lighting system.
- Complete LV/small power, telecoms and CCTV systems.
- Electronic access control.
- Dedicated facilities for disabled persons complete with alarm and communication systems.
- Fully accessible L2 fire alarm system throughout.
- PV installation for sustainable power generation.

#### FLOORS AND CEILINGS

- Fully accessible raised floor set 80mm from the top of structural slab level.
- Average 3200mm floor to ceiling height for the office space with locally lowered services at heights of approximately

A variation between 2800-2900mm floor to ceiling height for lift lobbies.

#### **Viewings**

Strictly through the joint sole letting agents.

#### Terms

Upon application.

#### Contact



#### Tom Fletcher 07752 127 413 tom@hatch-re.com

Arabella Macrae 07771 166 935 arabella@hatch-re.com



#### Harry Bevins 07725 277 556 harrybevins@haslams.co.uk

Georgia Fearn 07512 333 297 georgiafearn@haslams.co.uk

MISREPRESENTATIONS ACT 1967: Whilst all the information in this brochure is believed to be correct, neither the agents nor the client guarantee its accuracy nor is it intended to form any part of any contract. All areas quoted are approximate. August 2025.

Designed and produced by Cre8te - 020 3468 5760 - cre8te.london

THEBRICKWORKSREADING.COM

**SAT NAV: RG1 1NP** 

WHAT3WORDS ADDRESS ///
HORNS.DECREASED.SHIP

